

- NOTES:**
- Existing bus stop
 - Proposed 30MPH Speed limit Zone
 - Existing no waiting at any time
 - Proposed no waiting at any time
 - Proposed no loading/unloading at any time

Rev	Date	Description	Drn	Chk	App
0	NOV 2021	FOR INFORMATION	DF	KR	DR

This drawing has been specifically prepared to meet the requirements of the named client and may contain design and innovative features which differ from conventional design standards.



Client
NSL - CEC TRAVELLING SAFELY


Project
COMISTON ROAD -ETRO

Drawing Status
FOR INFORMATION

Drawn	Designed	Date	Scale	Size
DF	KR	NOV 2021	1:500	A1

Drawing No. Comiston Rd - ETRO PCL V3-01

Rev	0
Rev	0

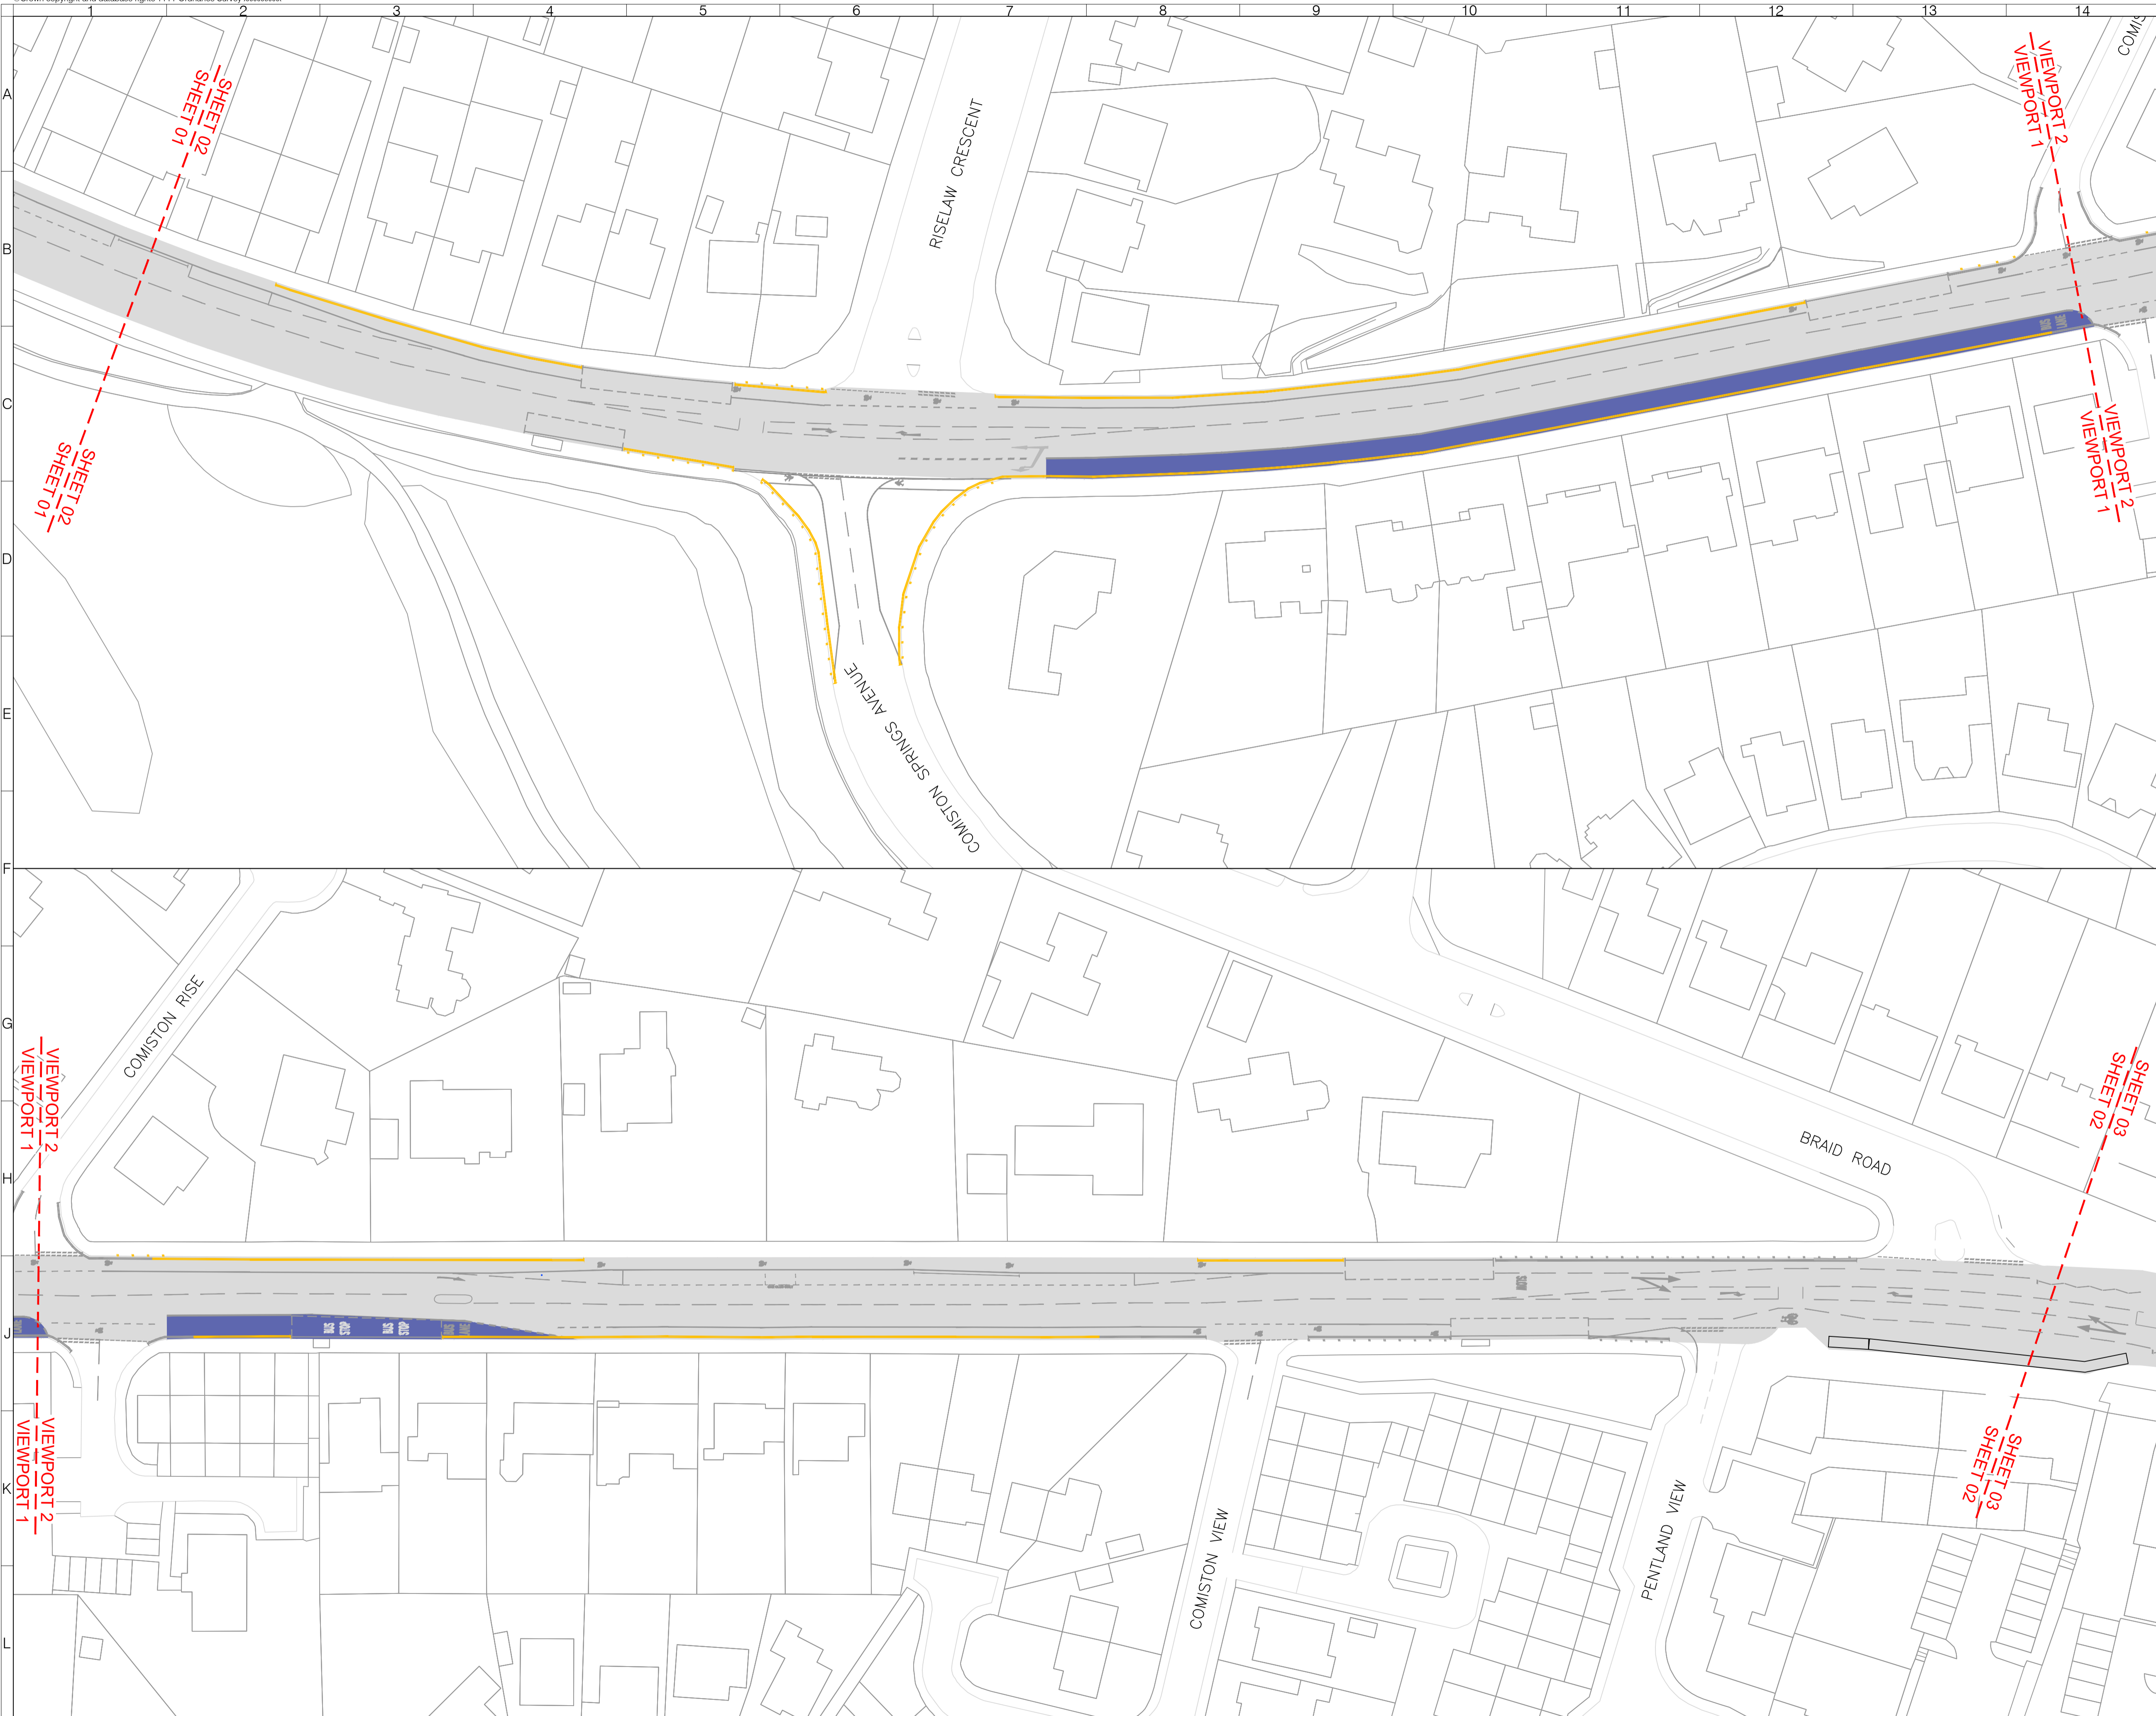

- NOTES:**
- Existing bus stop
 - Proposed 24 hr Bus Lane
 - Proposed 30MPH Speed limit Zone
 - Existing no waiting at any time
 - Proposed no waiting at any time
 - Proposed no loading/unloading at any time

Rev	Date	Description	Dm	Chk	App
0	NOV 2021	FOR INFORMATION	DF	KR	DR

This drawing has been specifically prepared to meet the requirements of the named client and may contain design and innovative features which differ from conventional design standards.

PROJECT CENTRE
www.marstonholdings.co.uk/projectcentre

Client
EDINBURGH
THE CITY OF EDINBURGH COUNCIL

Project
NSL - CEC TRAVELLING SAFELY


Drawing Title
COMISTON ROAD -ETRO

Drawing Status
FOR INFORMATION

Drawn	Designed	Date	Scale	Size
DF	KR	NOV 2021	1:500	A1

Drawing No.
Comiston Rd - ETRO PCL V3-02

Rev	0
-----	---

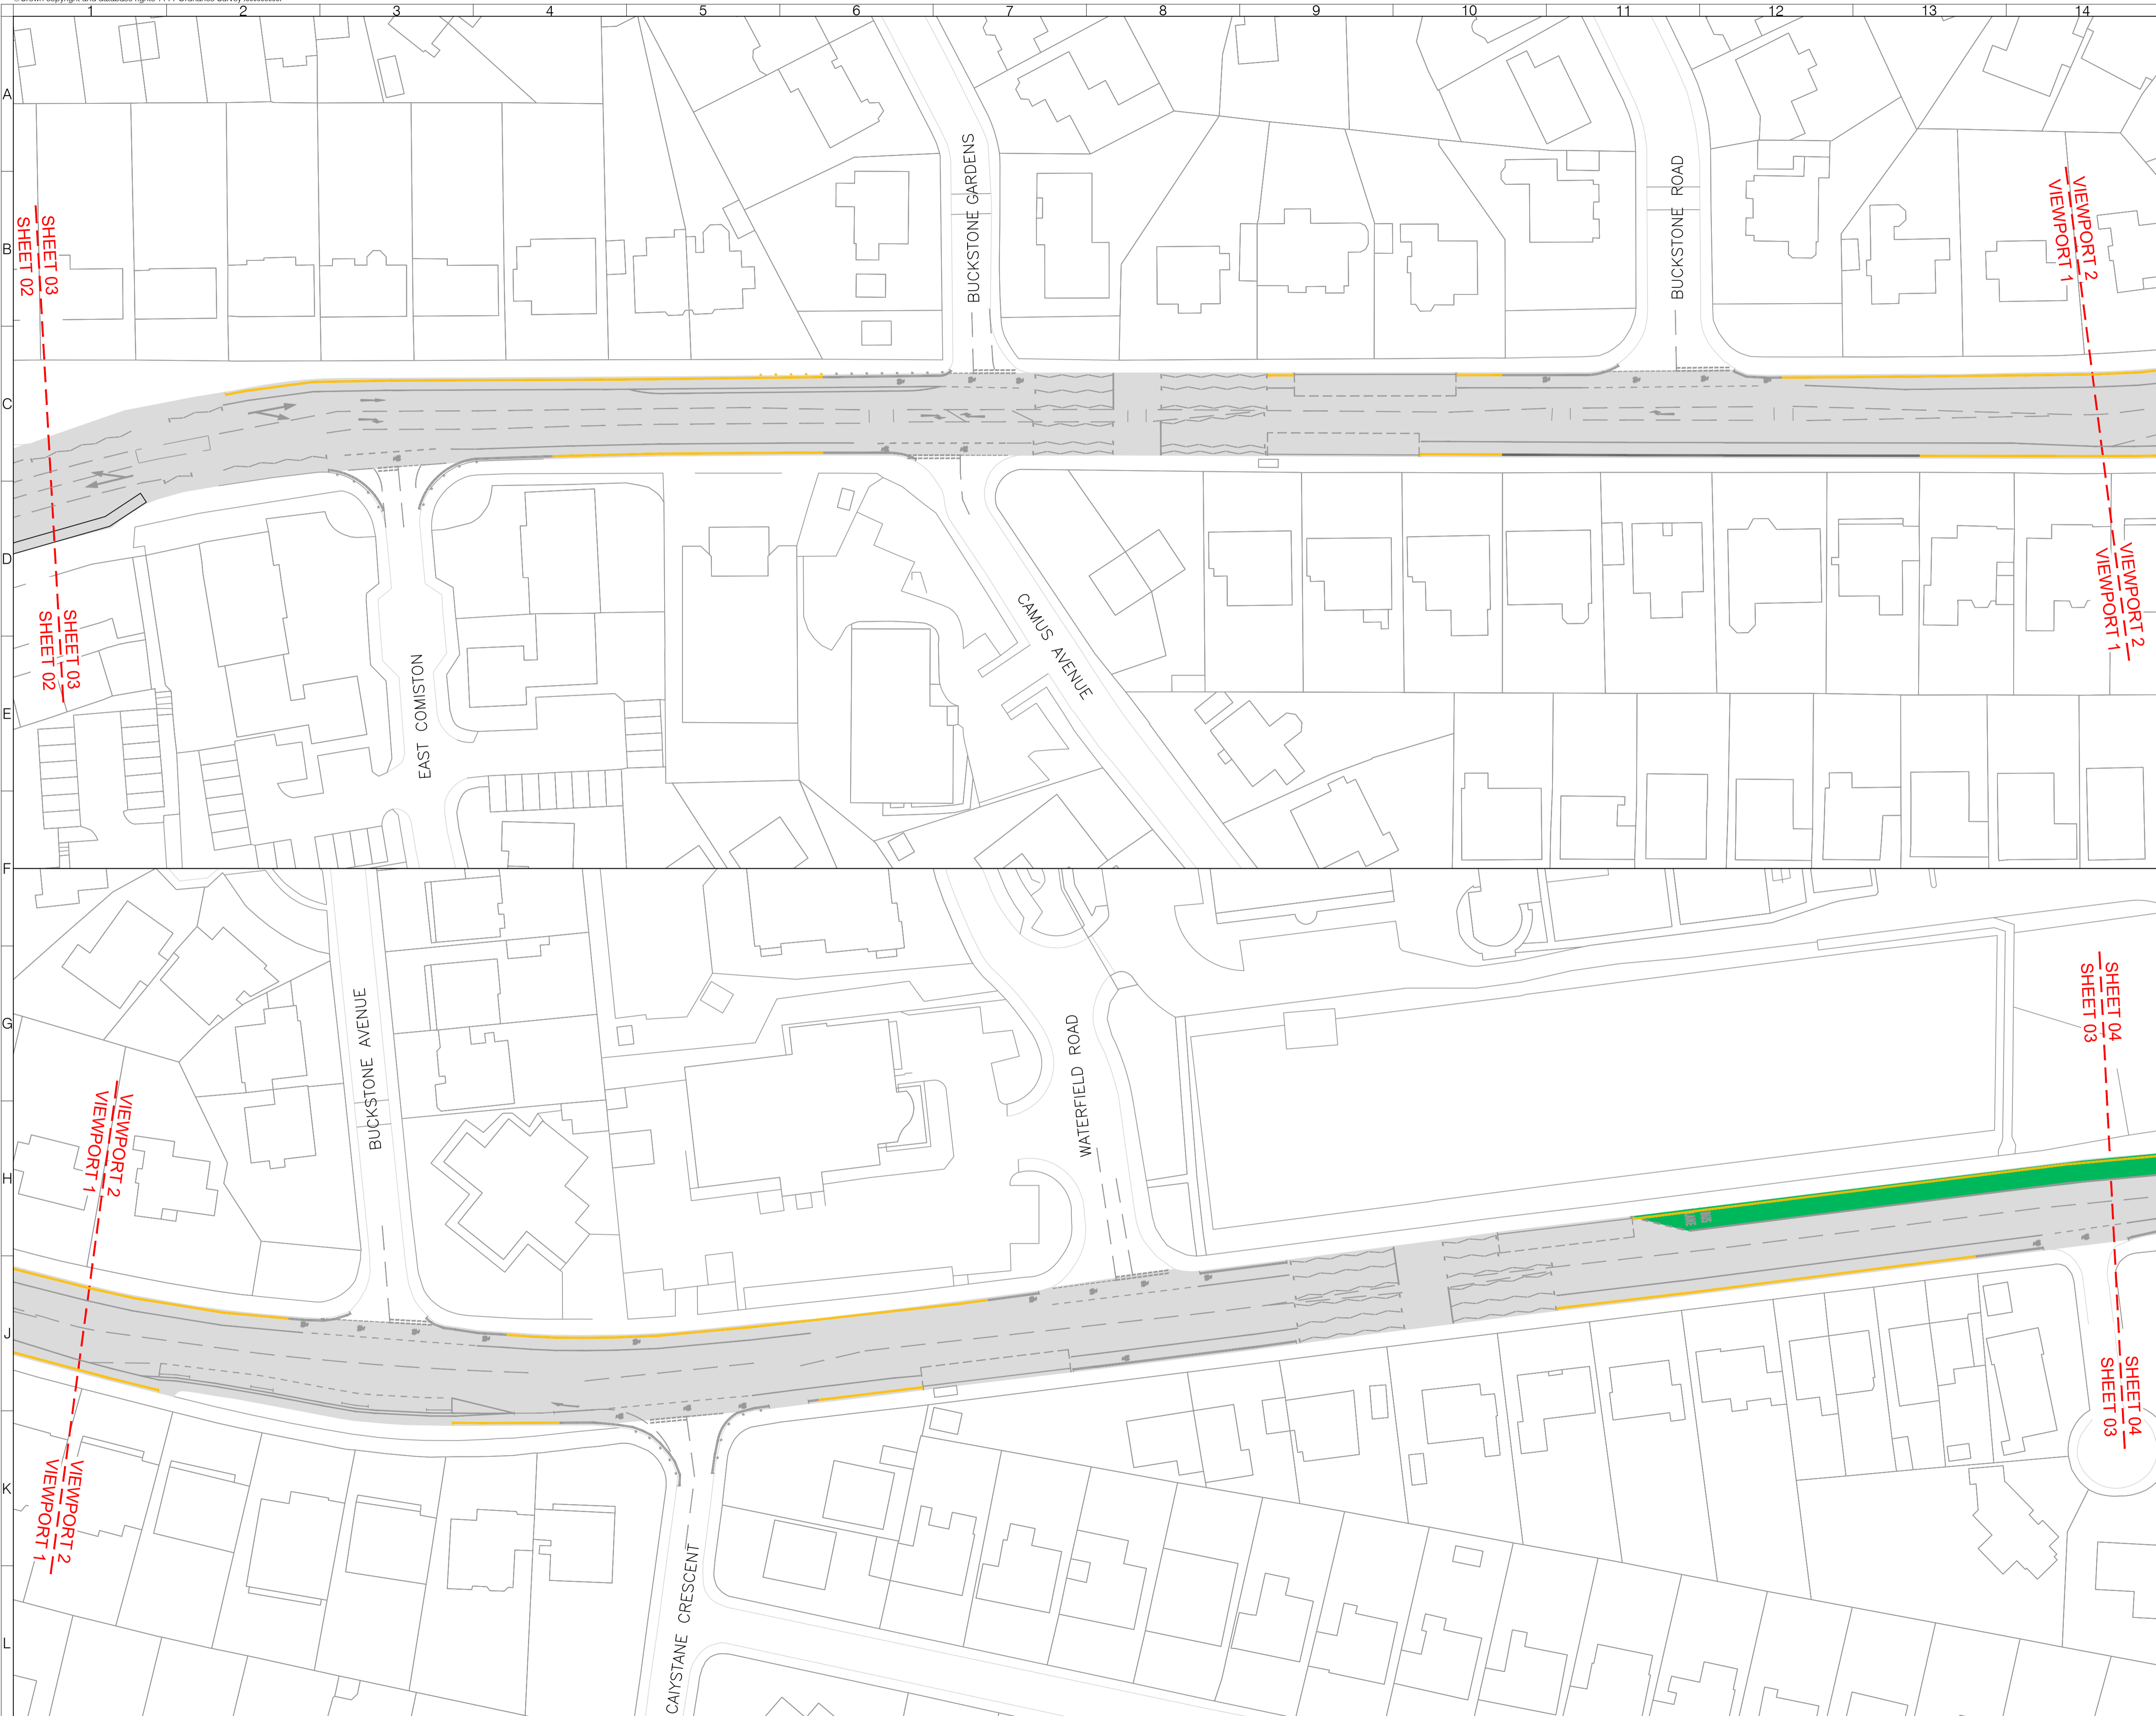

- NOTES:**
- Existing bus stop
 - Proposed Bus Lane from Monday to Friday 7.30-9.30am and 4.00-6.30pm
 - Proposed 30MPH Speed limit Zone
 - Existing no waiting at any time
 - Proposed no waiting at any time
 - Proposed no loading/unloading at any time

0	NOV 2021	FOR INFORMATION	DF	KR	DR
Rev	Date	Description	Dm	Chk	App

This drawing has been specifically prepared to meet the requirements of the named client and may contain design and innovative features which differ from conventional design standards.

www.marstonholdings.co.uk/projectcentre

Client

Project

NSL - CEC TRAVELLING SAFELY

Drawing Title

COMISTON ROAD -ETRO


Drawing Status







FOR INFORMATION

Drawn	Designed	Date	Scale	Size
DF	KR	NOV 2021	1:500	A1

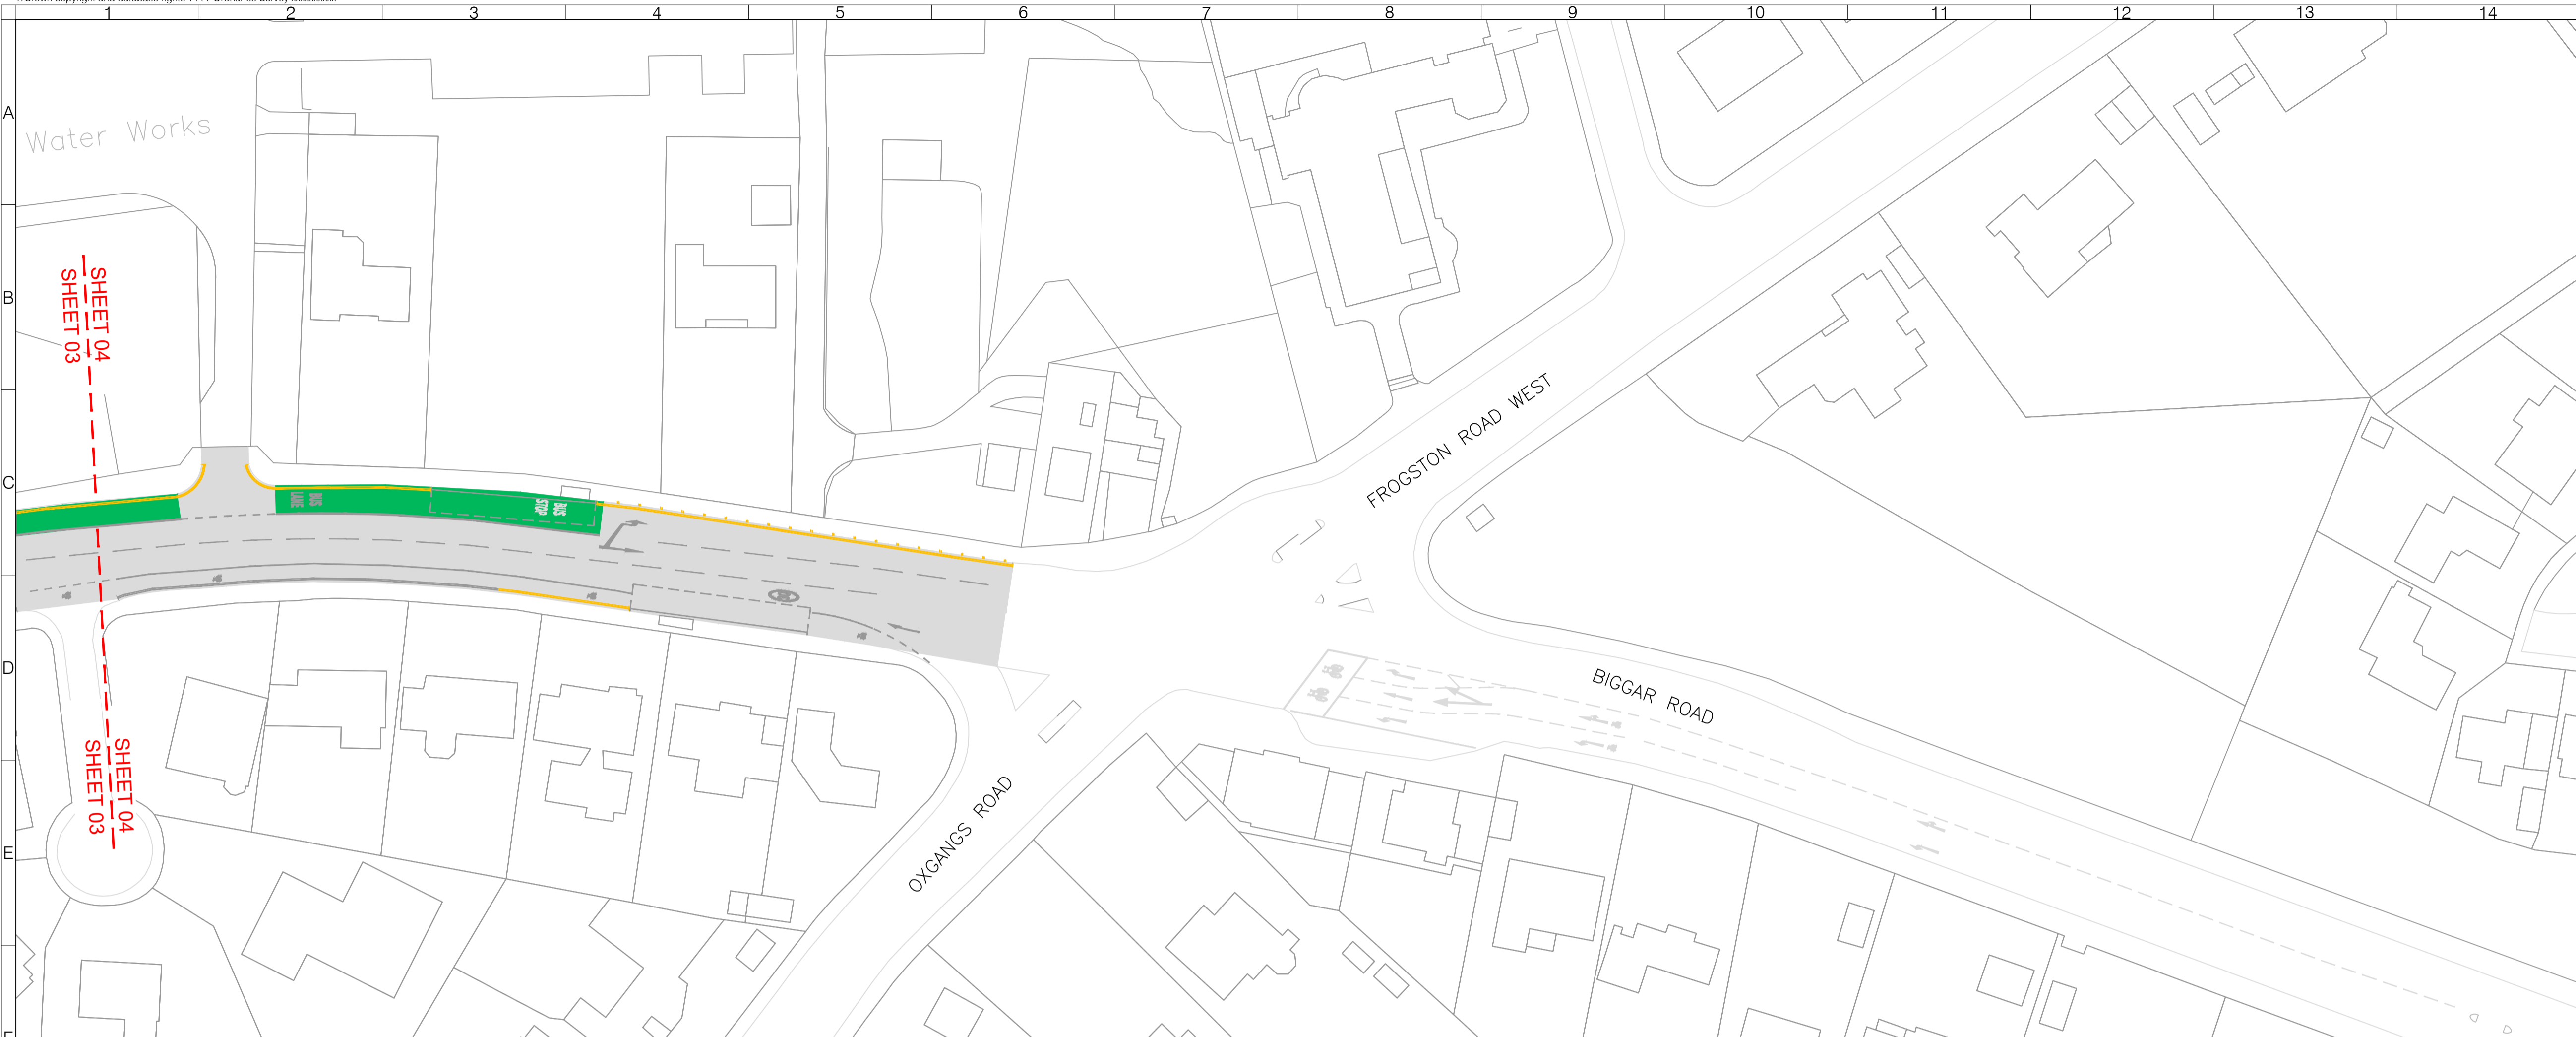Drawing No. Rev

Comiston Rd - ETRO PCL V3-03 0

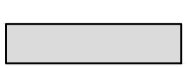

- NOTES:**
-  Existing bus stop
 -  Proposed Bus Lane from Monday to Friday 7.30-9.30am and 4.00-6.30pm
 -  Proposed 30MPH Speed limit Zone
 -  Existing no waiting at any time
 -  Proposed no waiting at any time
 -  Proposed no loading/unloading at any time

SHEET 04
 SHEET 03
 SHEET 04
 SHEET 03

Rev	Date	Description	Drn	Chk	App
0	NOV 2021	FOR INFORMATION	DF	KR	DR

This drawing has been specifically prepared to meet the requirements of the named client and may contain design and innovative features which differ from conventional design standards.



www.marstonholdings.co.uk/projectcentre

EDINBURGH
THE CITY OF EDINBURGH COUNCIL

Client

Project

NSL - CEO TRAVELLING SAFELY

Drawing Title

COMISTON ROAD -ETRO

Drawing Status

FOR INFORMATION

Drawn	Designed	Date	Scale	Size
DF	KR	NOV 2021	1:500	A1

Drawing No.	Rev
Comiston Rd - ETRO PCL V3-04	0