

- NOTES
- Proposed no waiting at any time
 - Proposed prohibition of motor vehicle
 - Proposed bus stop

Rev	Date	Description	Drn	Chk	App
0	OCT 2022	FOR APPROVAL	SM	NC	TG

This drawing has been specifically prepared to meet the requirements of the named client and may contain design and innovative features which differ from conventional design standards.



Client
EDINBURGH
 THE CITY OF EDINBURGH COUNCIL

Project
 TRAVELLING SAFELY

Drawing Title
 SILVERKNOWES ROAD NORTH & SOUTH
 SHEET 01 OF 03


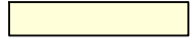

Drawing Status
FOR APPROVAL

Drawn	Designed	Date	Scale	Size
SM	BF	OCT 2022	1:500	A1

Drawing No. 1000007733-3-0134	Rev 0
----------------------------------	----------



NOTES

-  Proposed no waiting at any time
-  Proposed prohibition of motor vehicle
-  Proposed bus stop

Rev	Date	Description	Drn	Chk	App
0	OCT 2022	FOR APPROVAL	SM	NC	TG

This drawing has been specifically prepared to meet the requirements of the named client and may contain design and innovative features which differ from conventional design standards.



Client
EDINBURGH
 THE CITY OF EDINBURGH COUNCIL


Project
 TRAVELLING SAFELY

Drawing Title
 SILVERKNOWES ROAD NORTH & SOUTH
 SHEET 02 OF 03

Drawing Status
FOR APPROVAL

Drawn	Designed	Date	Scale	Size
SM	BF	OCT 2022	1:500	A1

Drawing No.	Rev
1000007733-3-0134	0

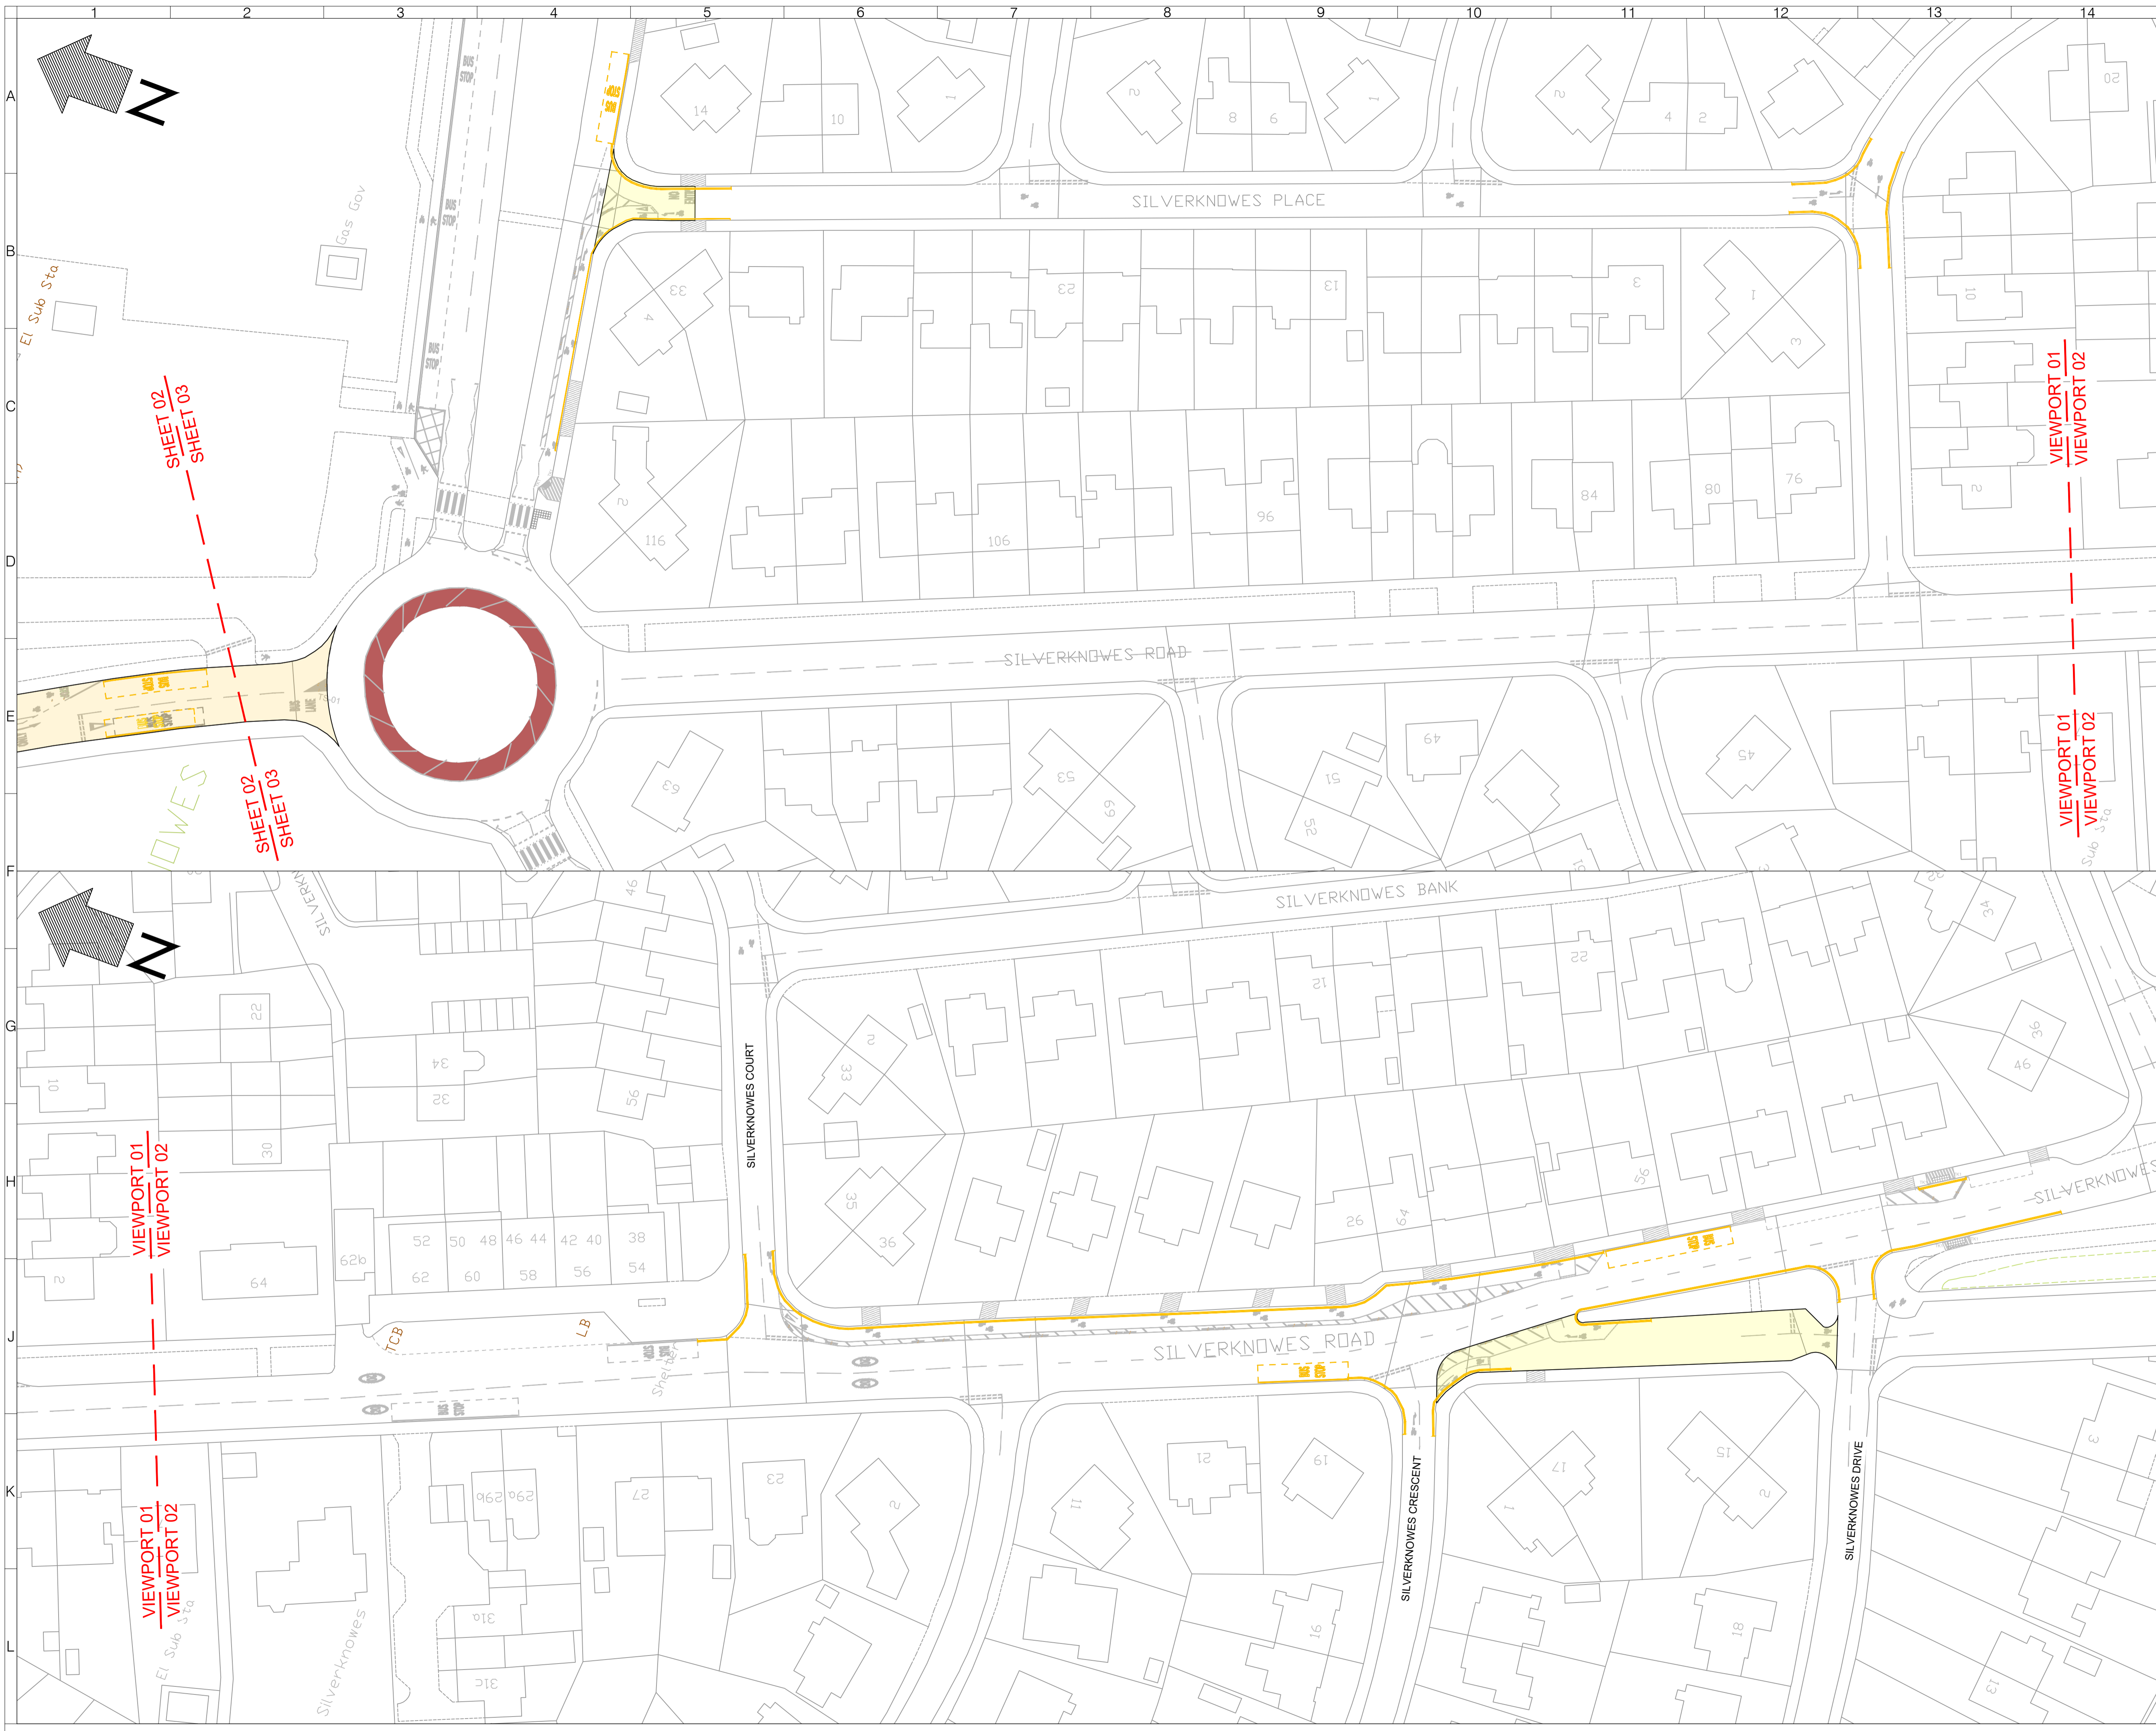

- NOTES**
- Proposed no waiting at any time
 - Proposed prohibition of motor vehicle
 - Proposed bus stop

Rev	Date	Description	Drn	Chk	App
0	OCT 2022	FOR APPROVAL	SM	NC	TG

This drawing has been specifically prepared to meet the requirements of the named client and may contain design and innovative features which differ from conventional design standards.

PROJECT CENTRE

www.marstonholdings.co.uk/projectcentre

Client
EDINBURGH
 THE CITY OF EDINBURGH COUNCIL

Project
 TRAVELLING SAFELY

Drawing Title
 SILVERKNOWES ROAD NORTH & SOUTH
 SHEET 03 OF 03

Drawing Status
FOR APPROVAL

Drawn	Designed	Date	Scale	Size
SM	BF	OCT 2022	1:500	A1

Drawing No.	Rev
1000007733-3-0134	0